



**VILLA -2-**


plot area 450m<sup>2</sup>  
 Εσυν=E1+E2+E3=160.2m<sup>2</sup>  
 covered ver.=42.5m<sup>2</sup>  
 uncovered ver.=13.5m<sup>2</sup>  
 roof garden uncovered terrace=40.5m<sup>2</sup>  
 parking area.=18.0m<sup>2</sup>  
 swimming pool 6.0x3.0m<sup>2</sup>

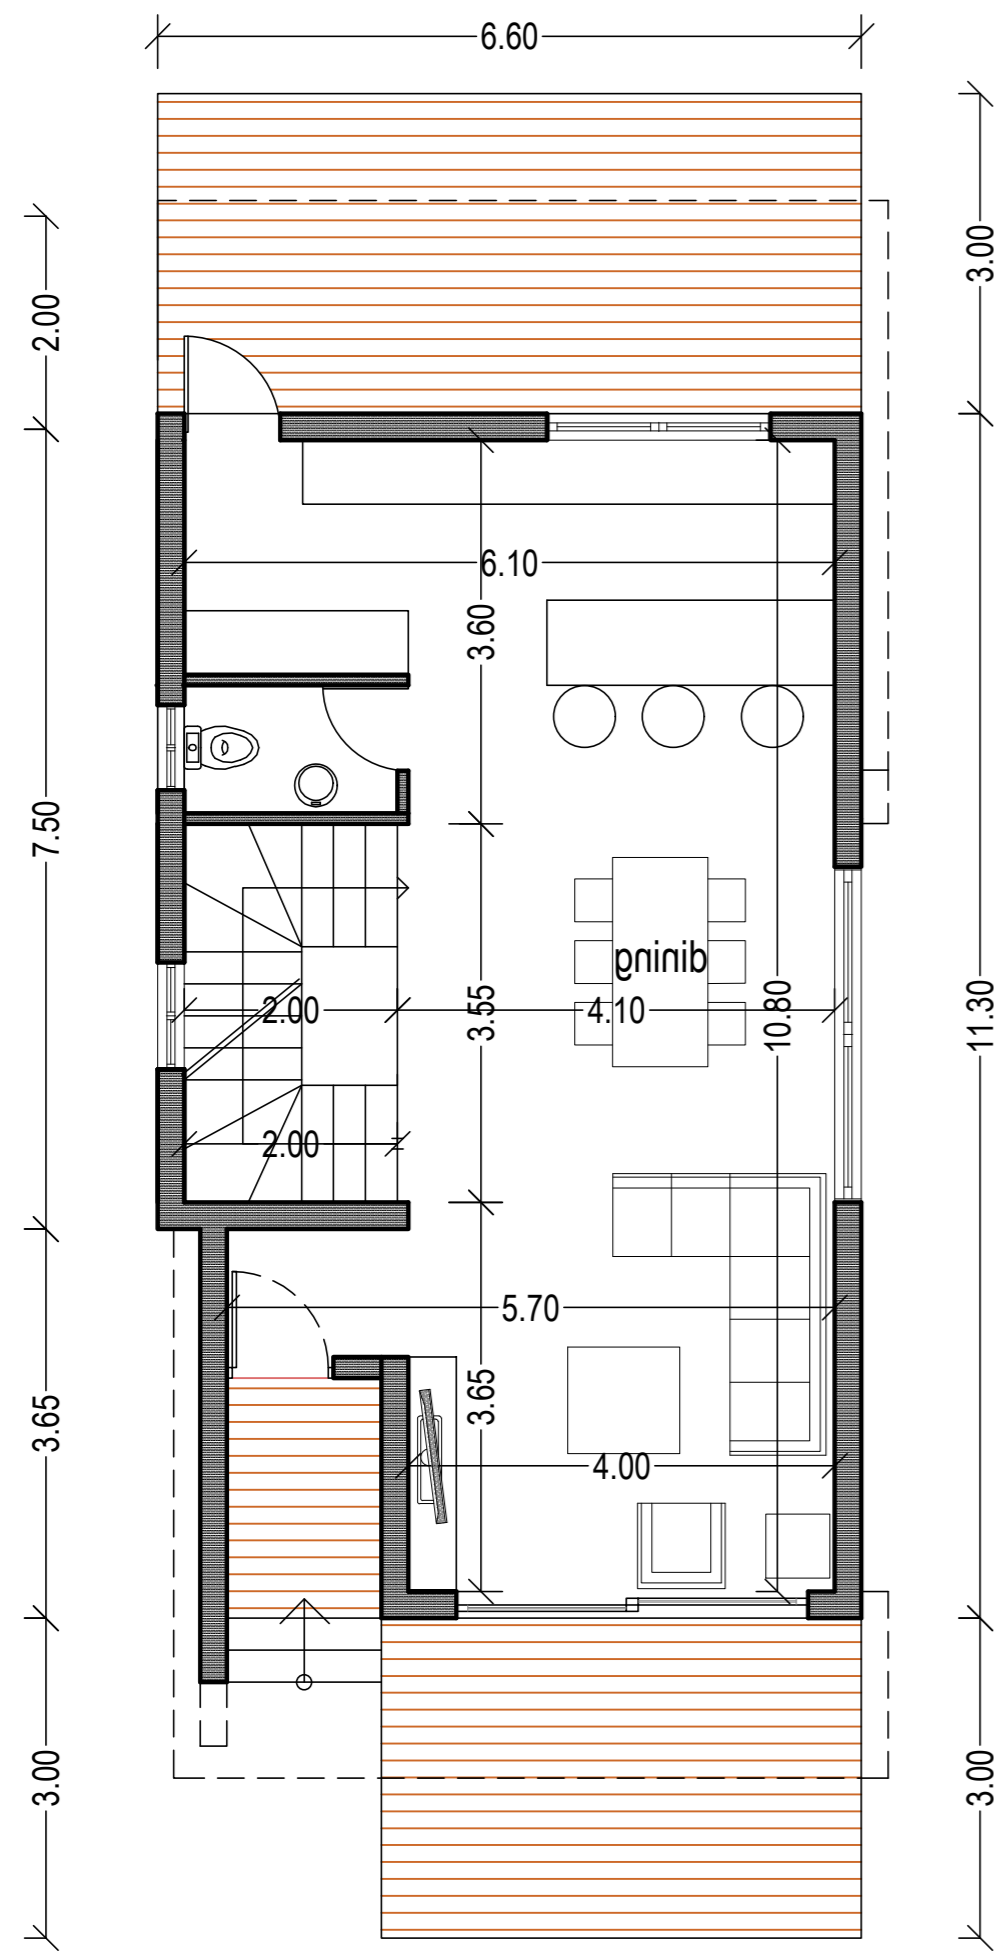


**ground floor**  
 E1=69.3m<sup>2</sup>  
 covered ver.=23.0m<sup>2</sup>  
 uncovered ver.=13.5m<sup>2</sup>  
 parking area.=18.00m<sup>2</sup>  
 swimming pool 6.0x3.0

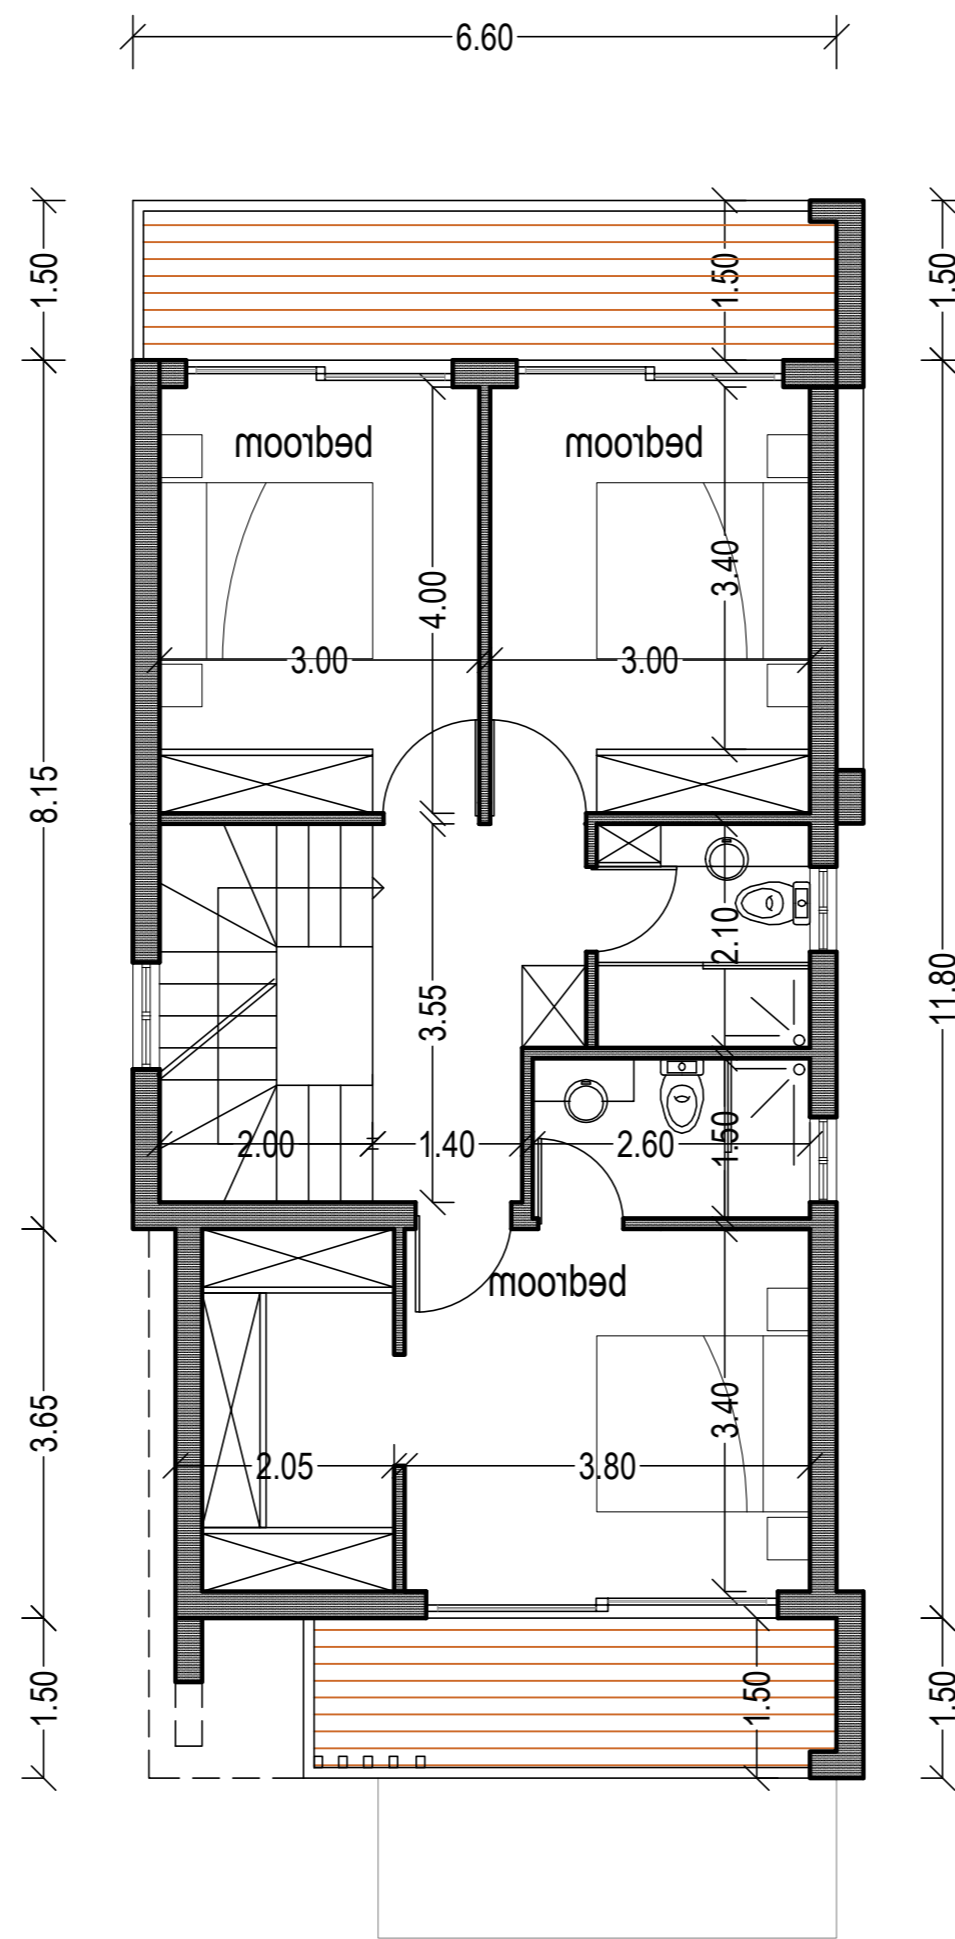

**first floor**  
 E2=76.4m<sup>2</sup>  
 covered ver.=16.0m<sup>2</sup>

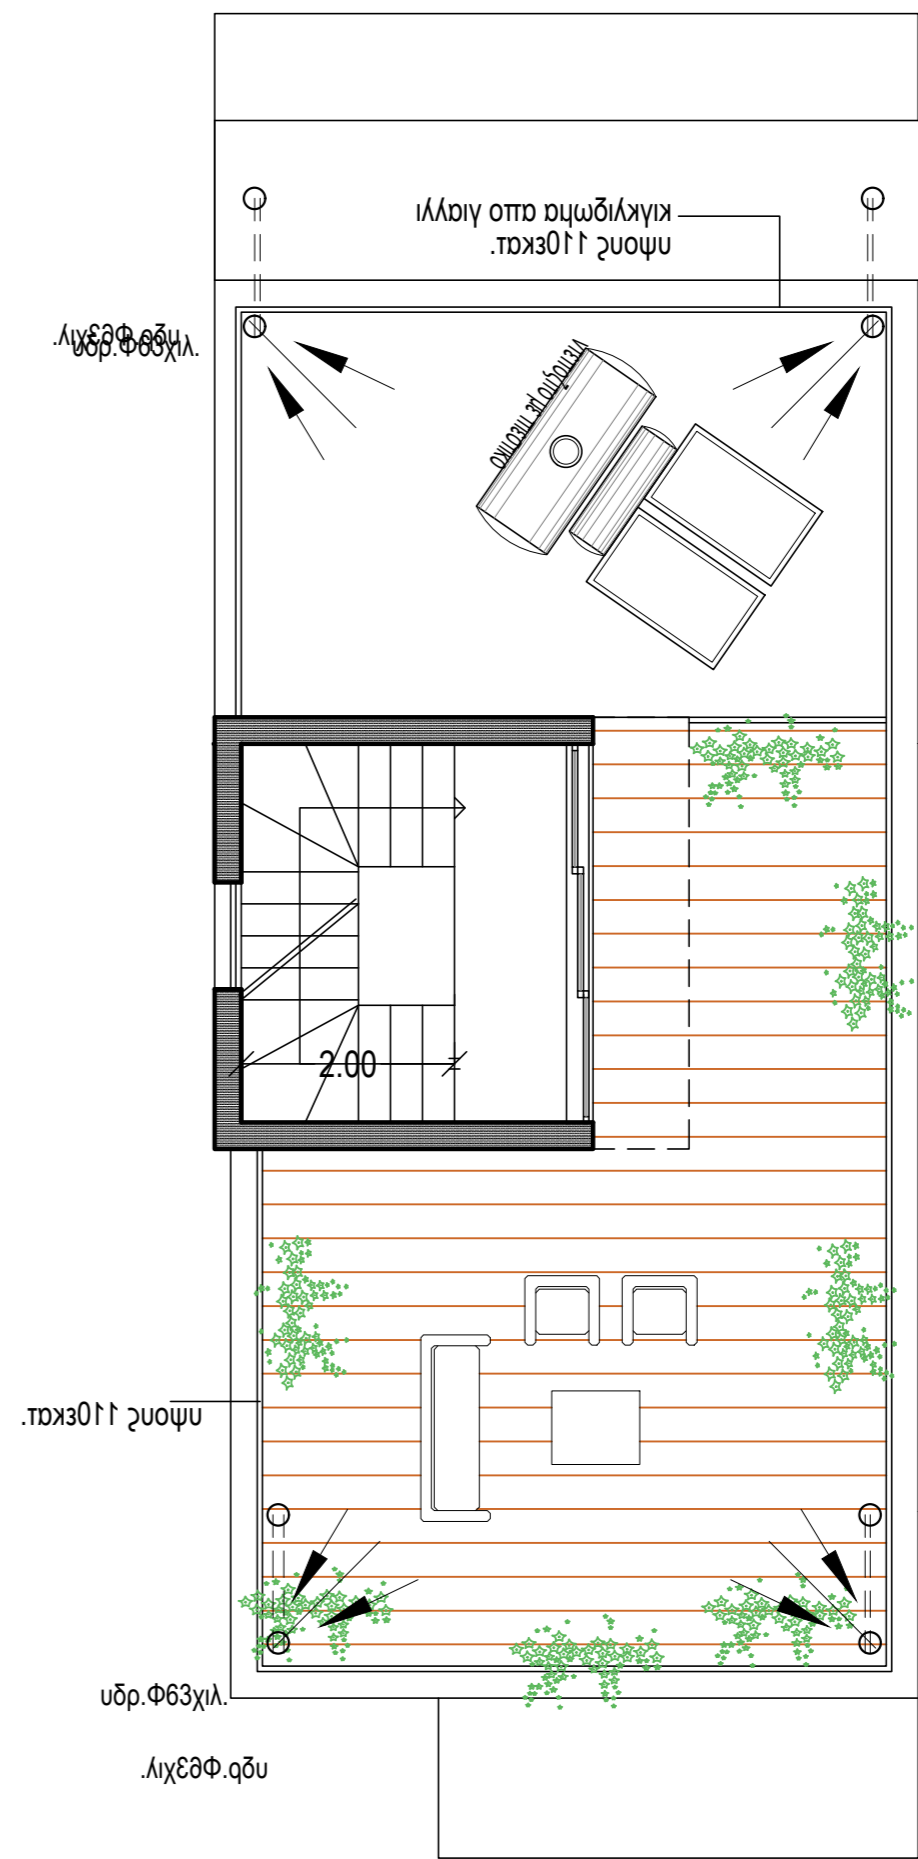

**roof garden**  
 E3=14.5m<sup>2</sup>  
 covered terrace=3.5m<sup>2</sup>  
 roof garden uncovered terrace=40.5m<sup>2</sup>

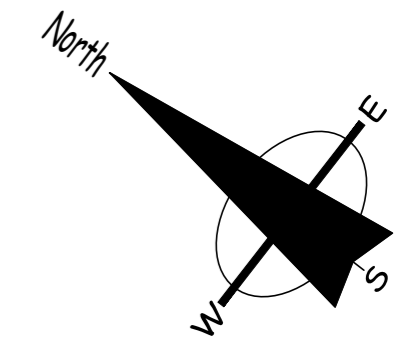

ΕΡΓΟΔΟΤΗΣ: <b>MEDOUSA DEVELOPERS</b>	ΤΟΠΟΘΕΣΙΑ: <b>Χλώρακα, Παφος</b>	COMP.: Public / 0-Αρχιτεκτονικές μελέτες / 0-ANTONIS	νεοφ. νικολαϊδη, 65 flora court- bl.A- γρ.201 παφος, 8011 τηλ. 26943487/26950071 fax 26941727 info@ak-antoniou.com akantoniou@cytanet.com.cy	<b>A &amp; K ANTΩΝΙΟΥ</b> ΑΡΧΙΤΕΚΤΟΝΕΣ ΜΗΧΑΝΙΚΟΙ Ε.Π.Ε. ΗΕ 415966	ΥΠΟΓΡΑΦΗ: ΣΦΡΑΓΙΔΑ:
ΕΡΓΟ: Φ./Σχ. 2-145-352 τεμ. 82	Α.Ε. 0/202 Φ./Σχ. 2-145-352 τεμ. 82	ΑΡΧΕΙΟ: / ΤΛΟΙΖΟΥ/ chloraka82.dwg ΧΡΟΝΟΣ ΜΕΛΕΤΗΣ: may 2021		<b>villa-4</b>	ΚΛΙΜ: 1:100 Α3
				ΑΡΙΘΜΟΣ ΣΧΕΔΙΟΥ: <b>4</b>	